


LEGEND


| | |
|------------------------|---------------------------|
| EXISTING RIGHT-OF-WAY | PROPOSED PAVEMENT |
| PROPOSED RIGHT-OF-WAY | PROPOSED BRIDGE |
| EXISTING PROPERTY LINE | PROPOSED MEDIAN |
| | PROPOSED SIDEWALK / TRAIL |

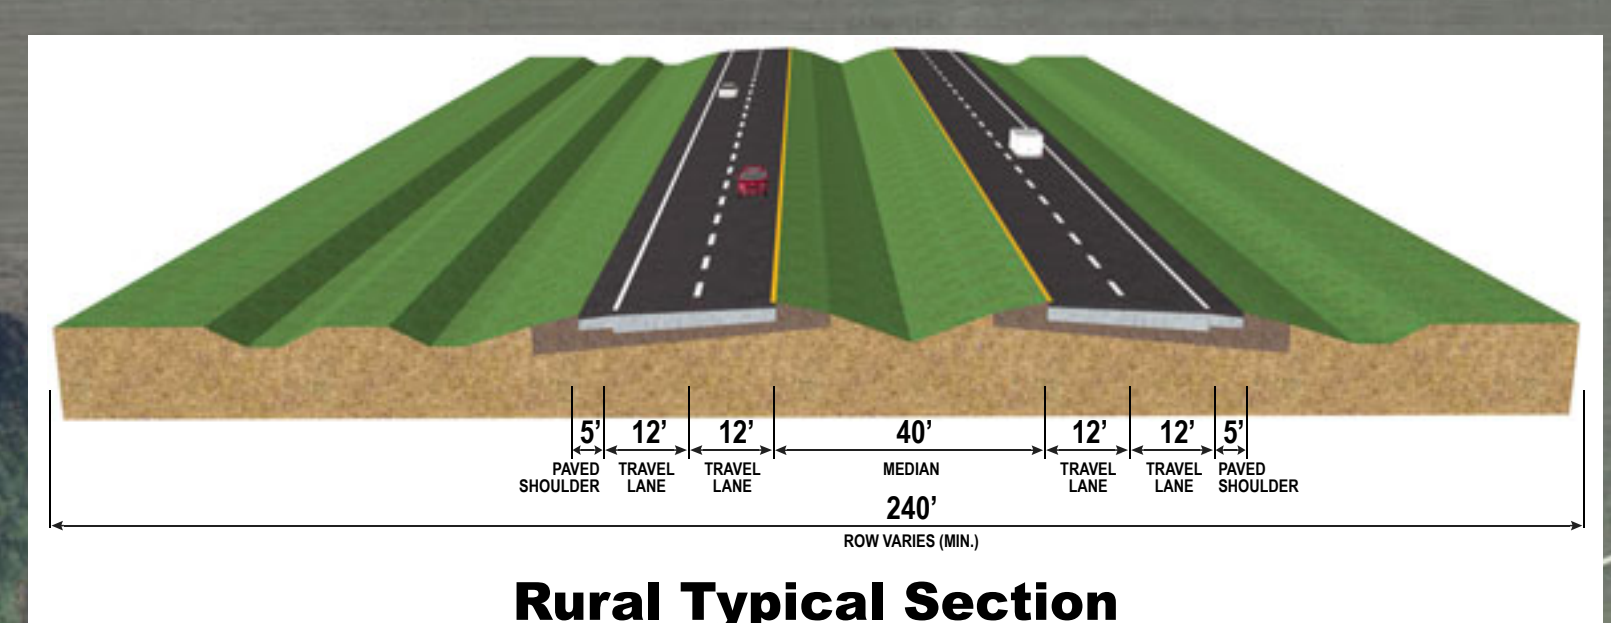


LEGEND

| | |
|------------------------|---------------------------|
| EXISTING RIGHT-OF-WAY | PROPOSED PAVEMENT |
| PROPOSED RIGHT-OF-WAY | PROPOSED BRIDGE |
| EXISTING PROPERTY LINE | PROPOSED MEDIAN |
| | PROPOSED SIDEWALK / TRAIL |



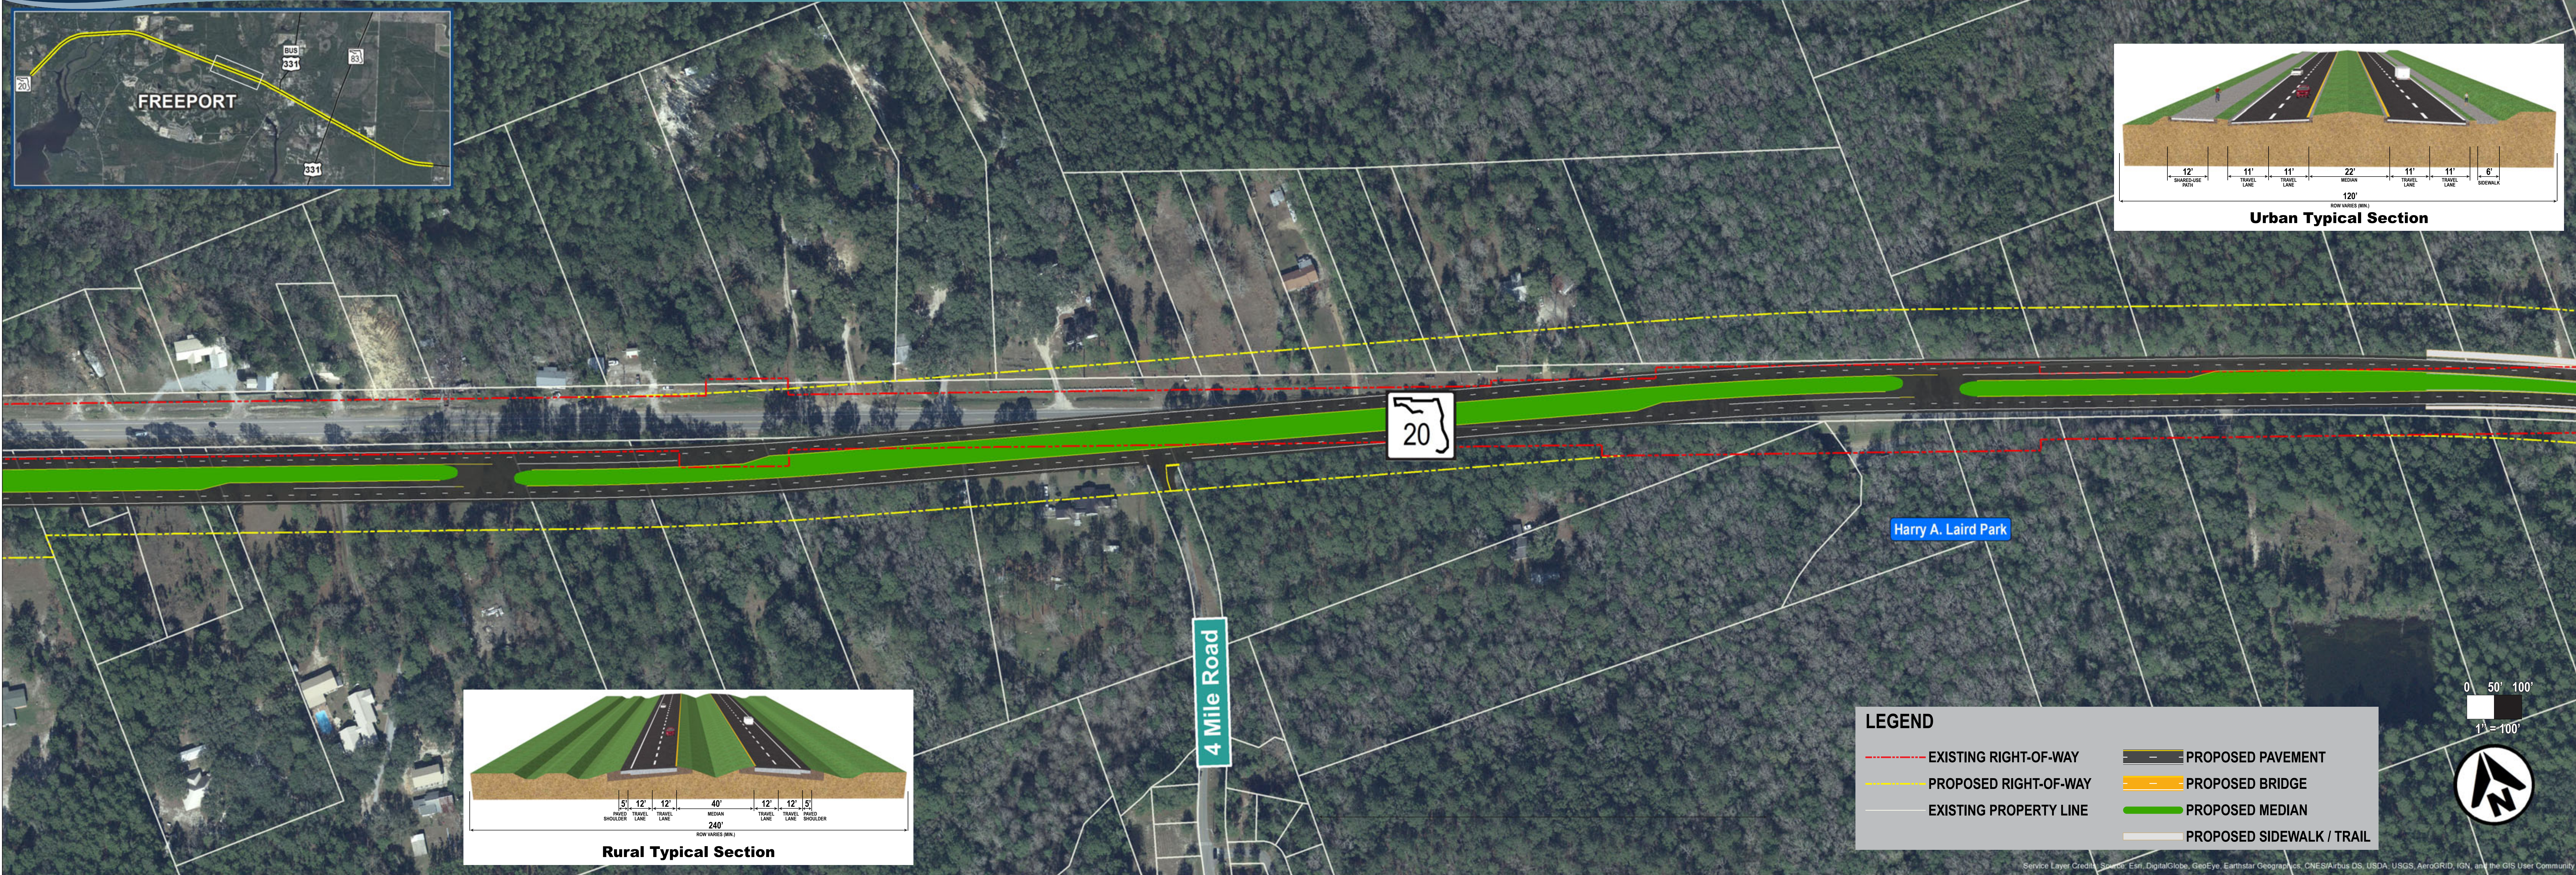

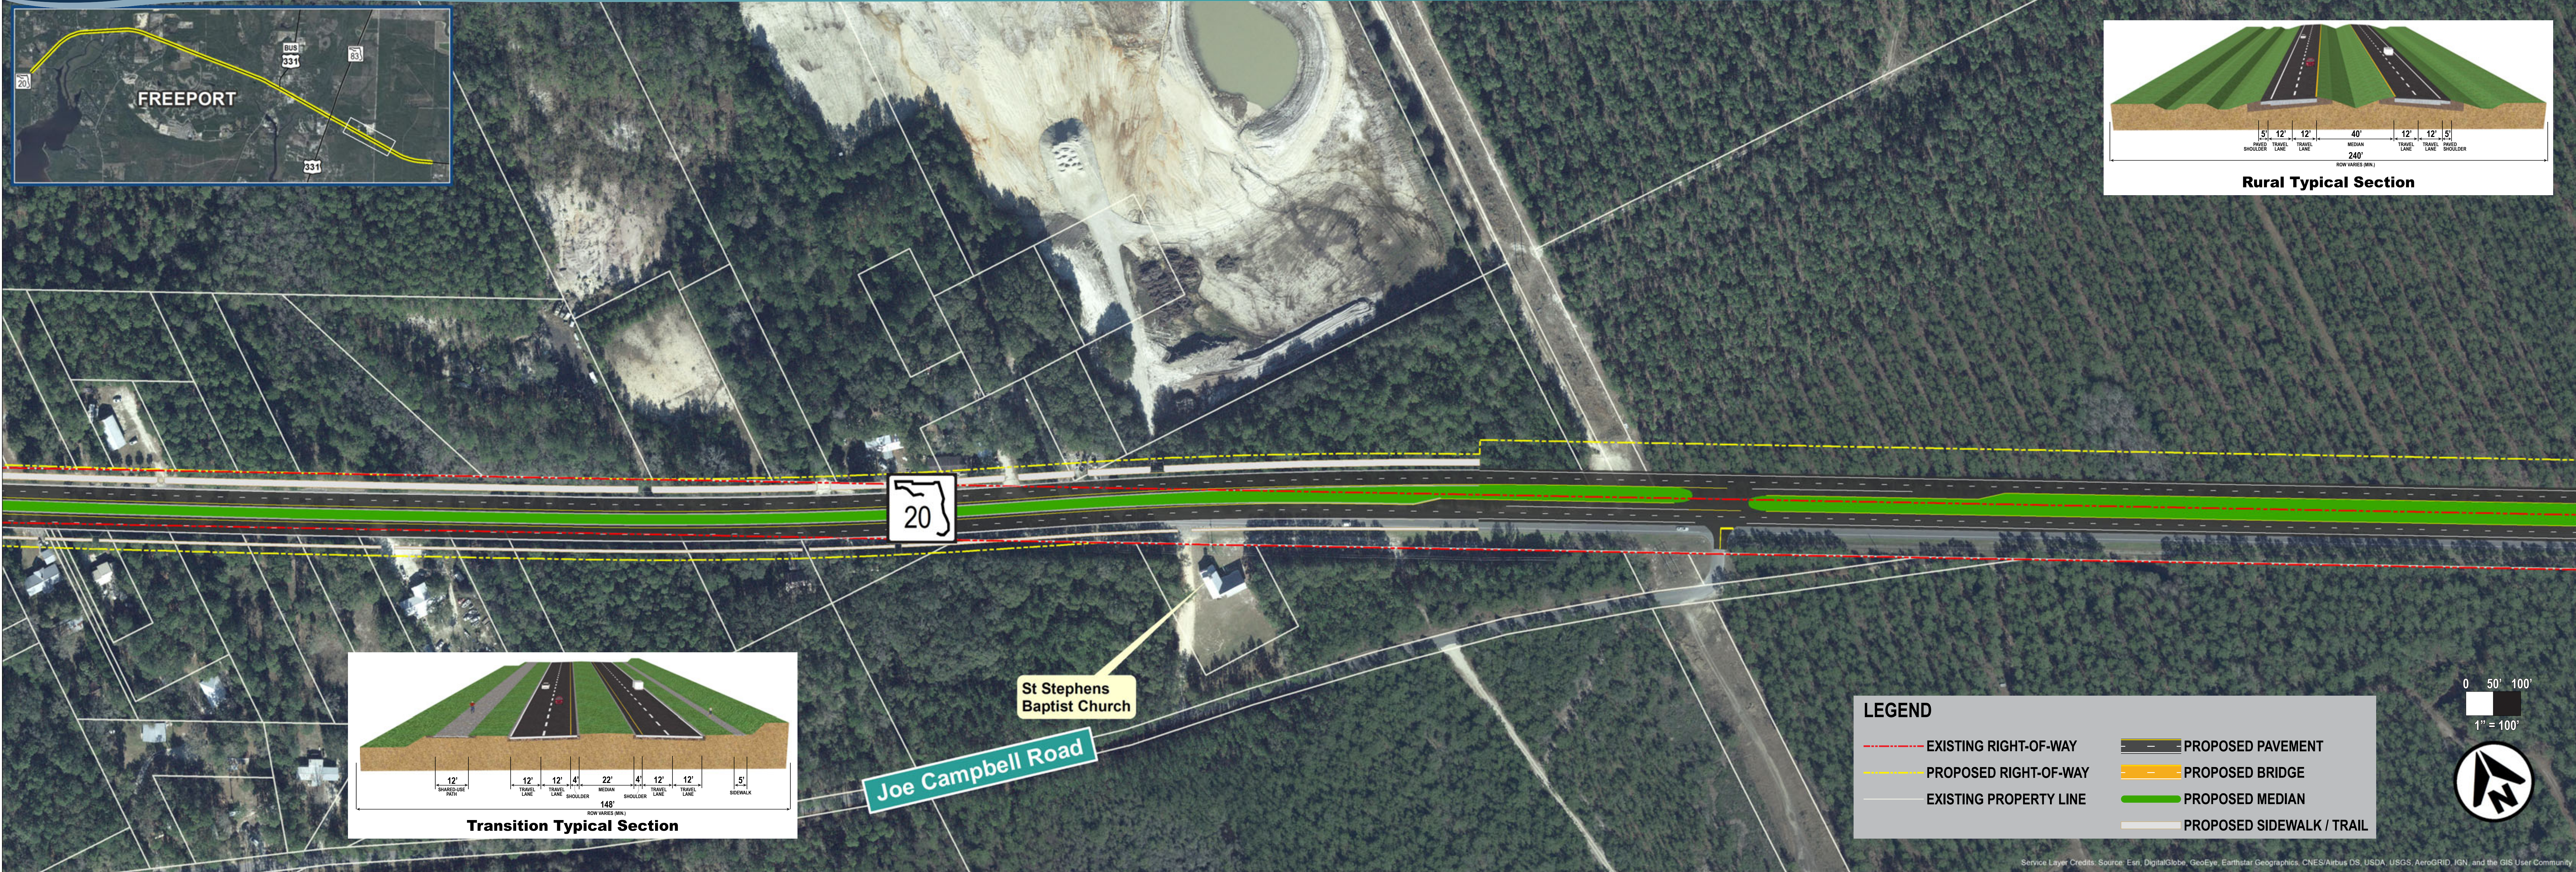



LIMITS OF WIDENING

Joe Dugger Road

3280


Black Creek Boulevard



0 50' 100'
1" = 100'



| LEGEND | |
|--------|---------------------------|
| | EXISTING RIGHT-OF-WAY |
| | PROPOSED RIGHT-OF-WAY |
| | EXISTING PROPERTY LINE |
| | PROPOSED MEDIAN |
| | PROPOSED PAVEMENT |
| | PROPOSED BRIDGE |
| | PROPOSED SIDEWALK / TRAIL |

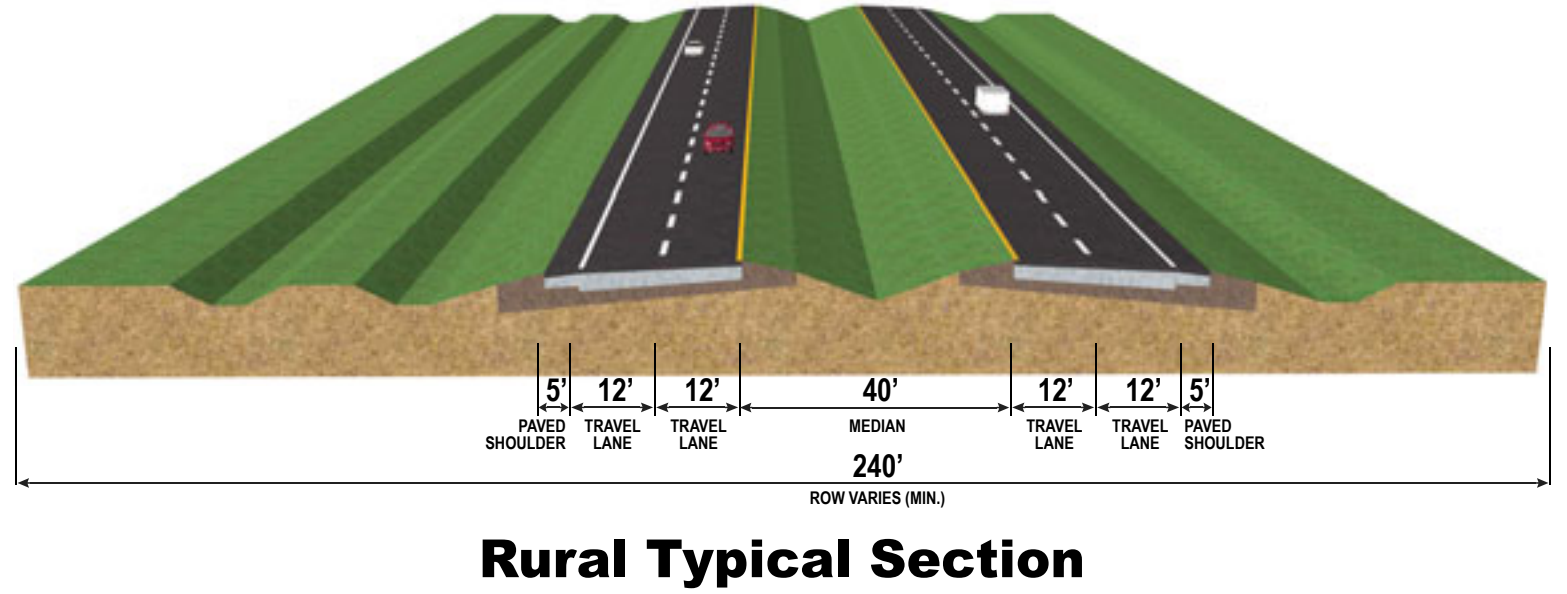

Service Layer Credits: Source: Esri, DigitalGlobe, GeoEye, Earthstar Geographics, CNES/Airbus DS, USDA, USGS, AeroGRID, IGN, and the GIS User Community