



LEGEND

EXISTING RIGHT-OF-WAY	PROPOSED PAVEMENT
PROPOSED RIGHT-OF-WAY	PROPOSED BRIDGE
EXISTING PROPERTY LINE	PROPOSED MEDIAN
	PROPOSED SIDEWALK / TRAIL

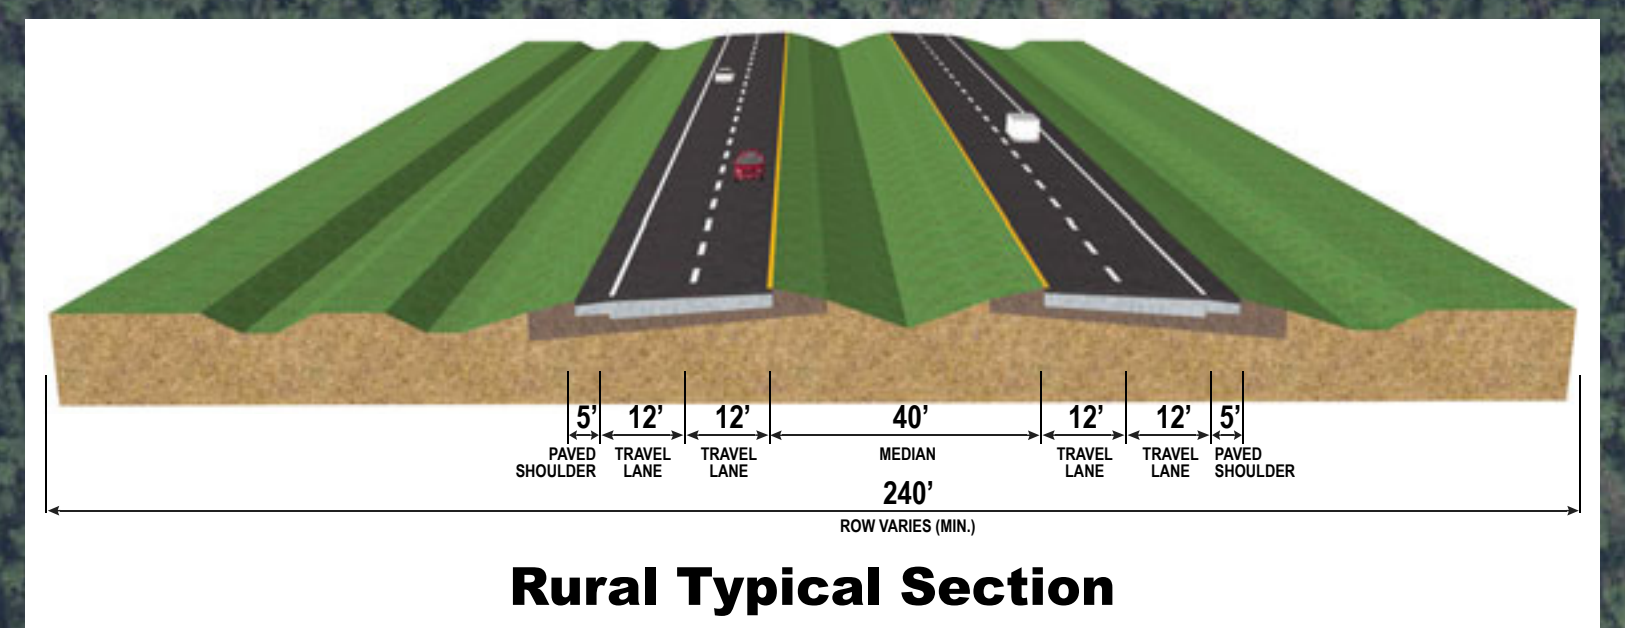

Proposed Build Alternative

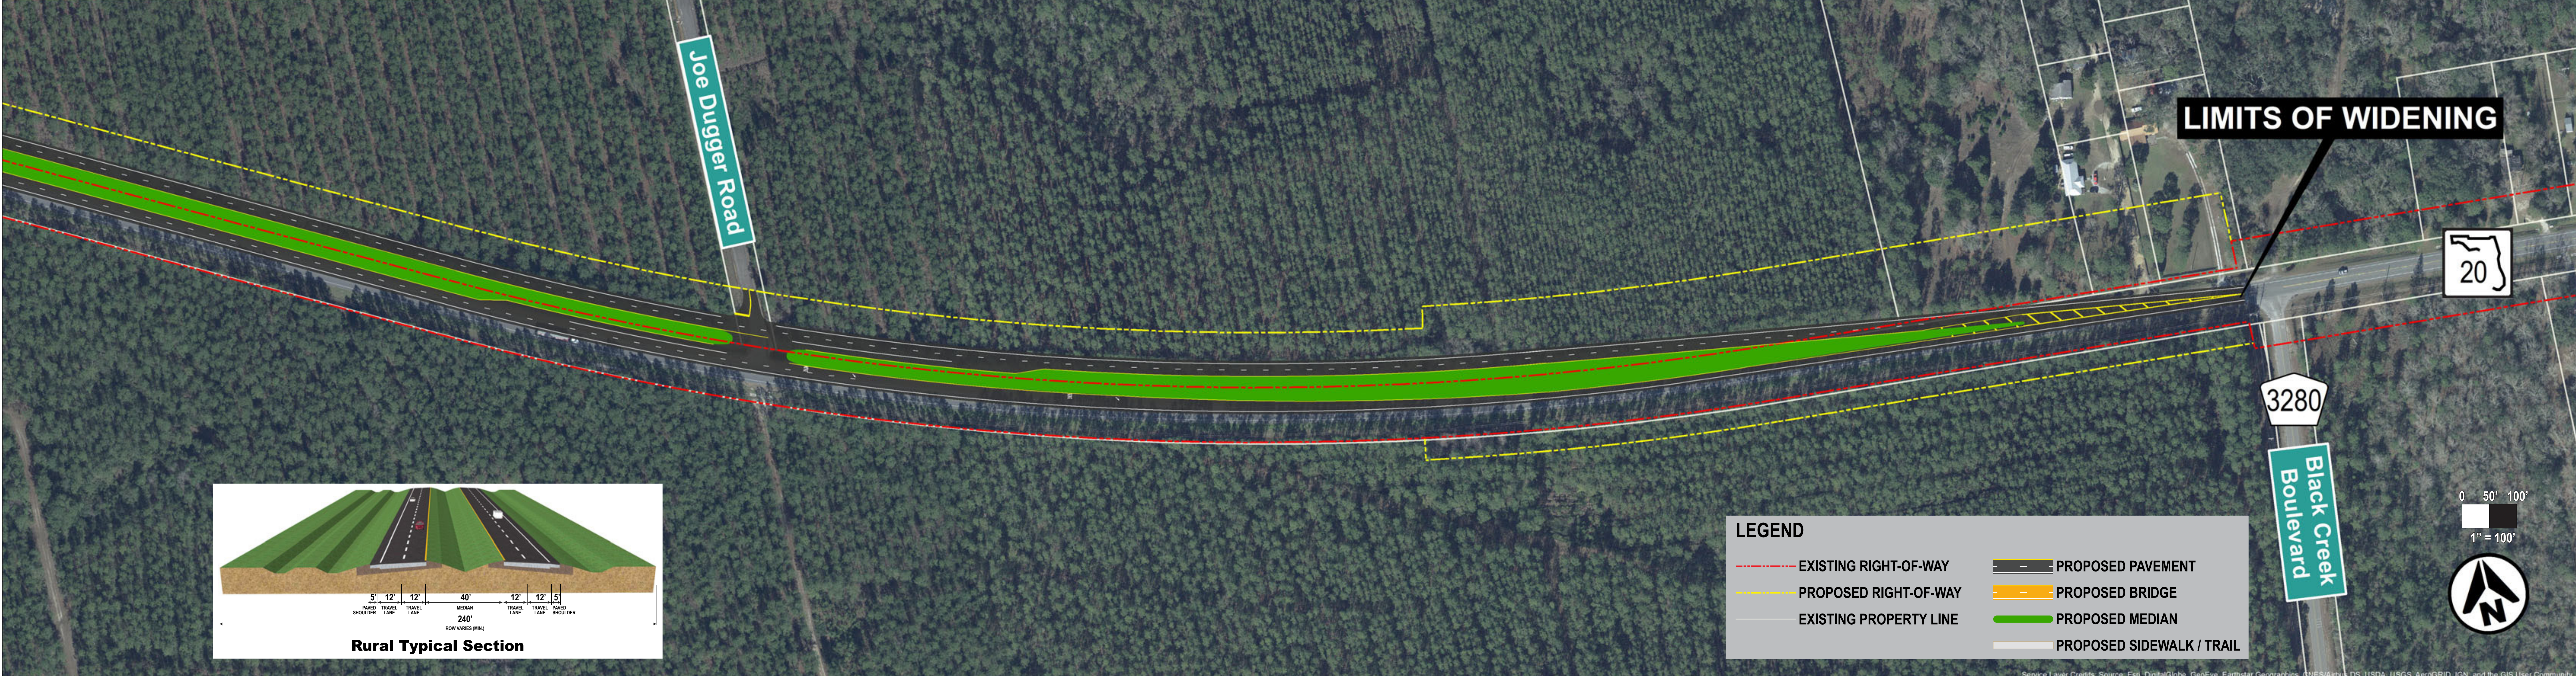

LEGEND

EXISTING RIGHT-OF-WAY	PROPOSED PAVEMENT
PROPOSED RIGHT-OF-WAY	PROPOSED BRIDGE
EXISTING PROPERTY LINE	PROPOSED MEDIAN
	PROPOSED SIDEWALK / TRAIL

